

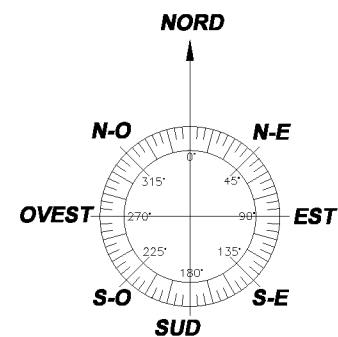


Comune di ANCONA (AN)  
Estratto Piano Antenne  
Scala 1:5.000

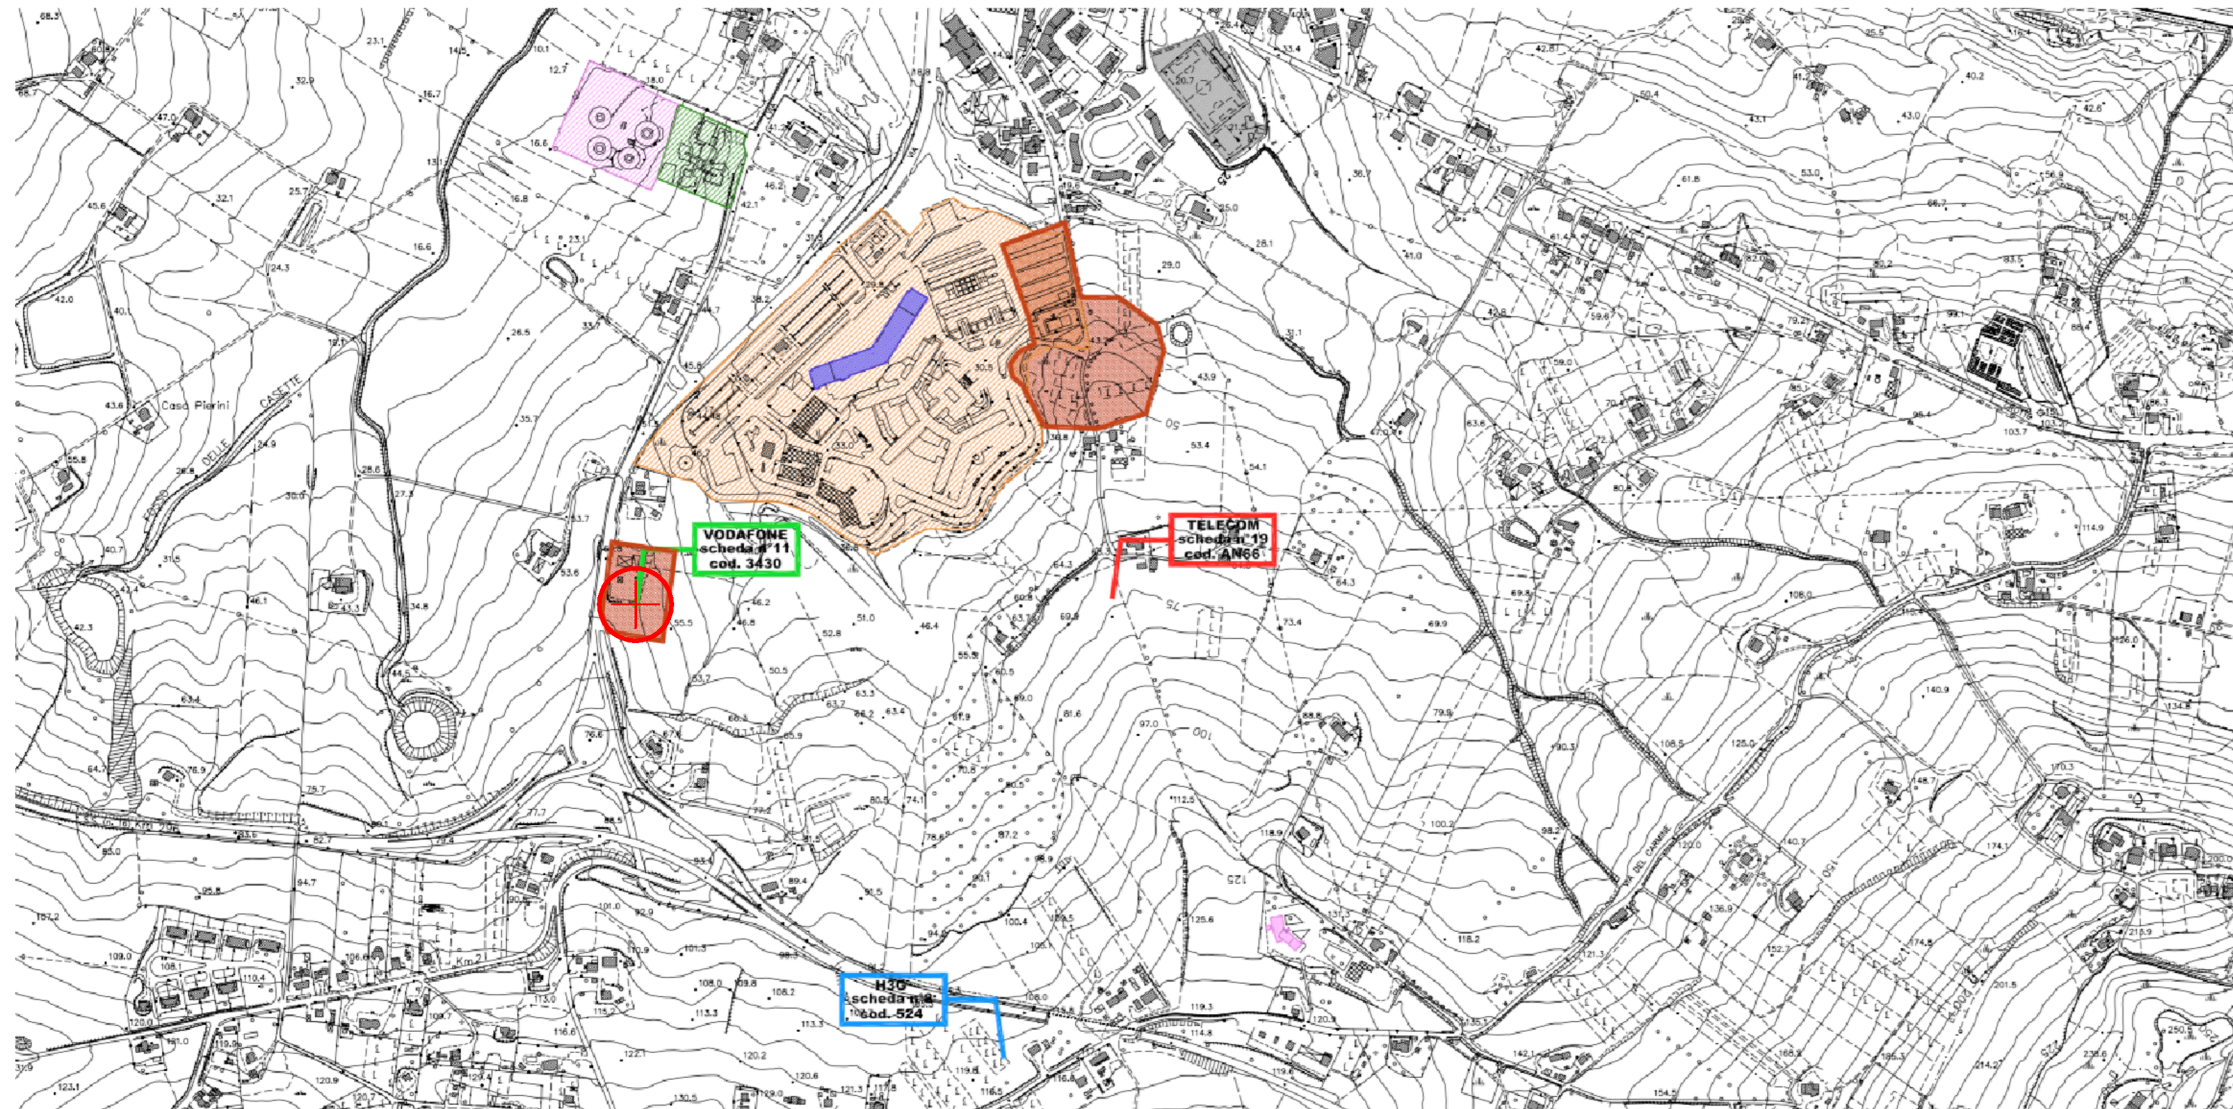

 AREA D'INTERVENTO

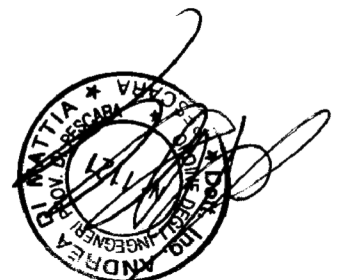

 <b>TESI INGEGNERIA S.r.l.</b>		Descrizione: ESTRATTO PIANO ANTENNE			
C.E.: A. DI MATTIA		Nome Sito: TORRETTE DI ANCONA			
CAD: K. GIANNINI		C.M.: PESCARA		Data: 26.04.2016	Cod. Sito: 30F03430
R.F.: ROMA		Data: 26.04.2016		Nome File:	N. doc.:
		Formato: A3		Scala: 1:100	Prog.: TESI
					Pag.: 3

TUTTI I DIRITTI SONO RISERVATI - Questo documento è di proprietà esclusiva della Omnitel Pronto Italia S.p.A. sul quale si riserva ogni diritto. Pertanto questo documento non può essere copiato, riprodotto, comunicato o divulgato ad altri o usato in qualsiasi maniera, nemmeno per fini sperimentali, senza autorizzazione scritta dalla Omnitel Pronto Italia S.p.A. e su richiesta dovrà essere prontamente reinviato alla Omnitel Pronto Italia S.p.A. Ivrea, Italia.

ALL RIGHTS RESERVED - This document is the exclusive property of Omnitel Pronto Italia S.p.A. which reserves all rights thereto. Therefore this document may not be copied, reproduced, communicated or disclosed to others or used in any way, not even for experimental purposes, without written permission of Omnitel Pronto Italia S.p.A. and upon request it shall be promptly returned to Omnitel Pronto Italia S.p.A., Ivrea, Italy.